


LEGEND  
 LOUVERS PERMITTED PER LANDMARKS  
 MASTER PLAN OF JANUARY 2006

- FULL LOUVER PERMITTED
- ◐ HALF LOUVER PERMITTED (UPPER SASH)
- NO LOUVER PERMITTED

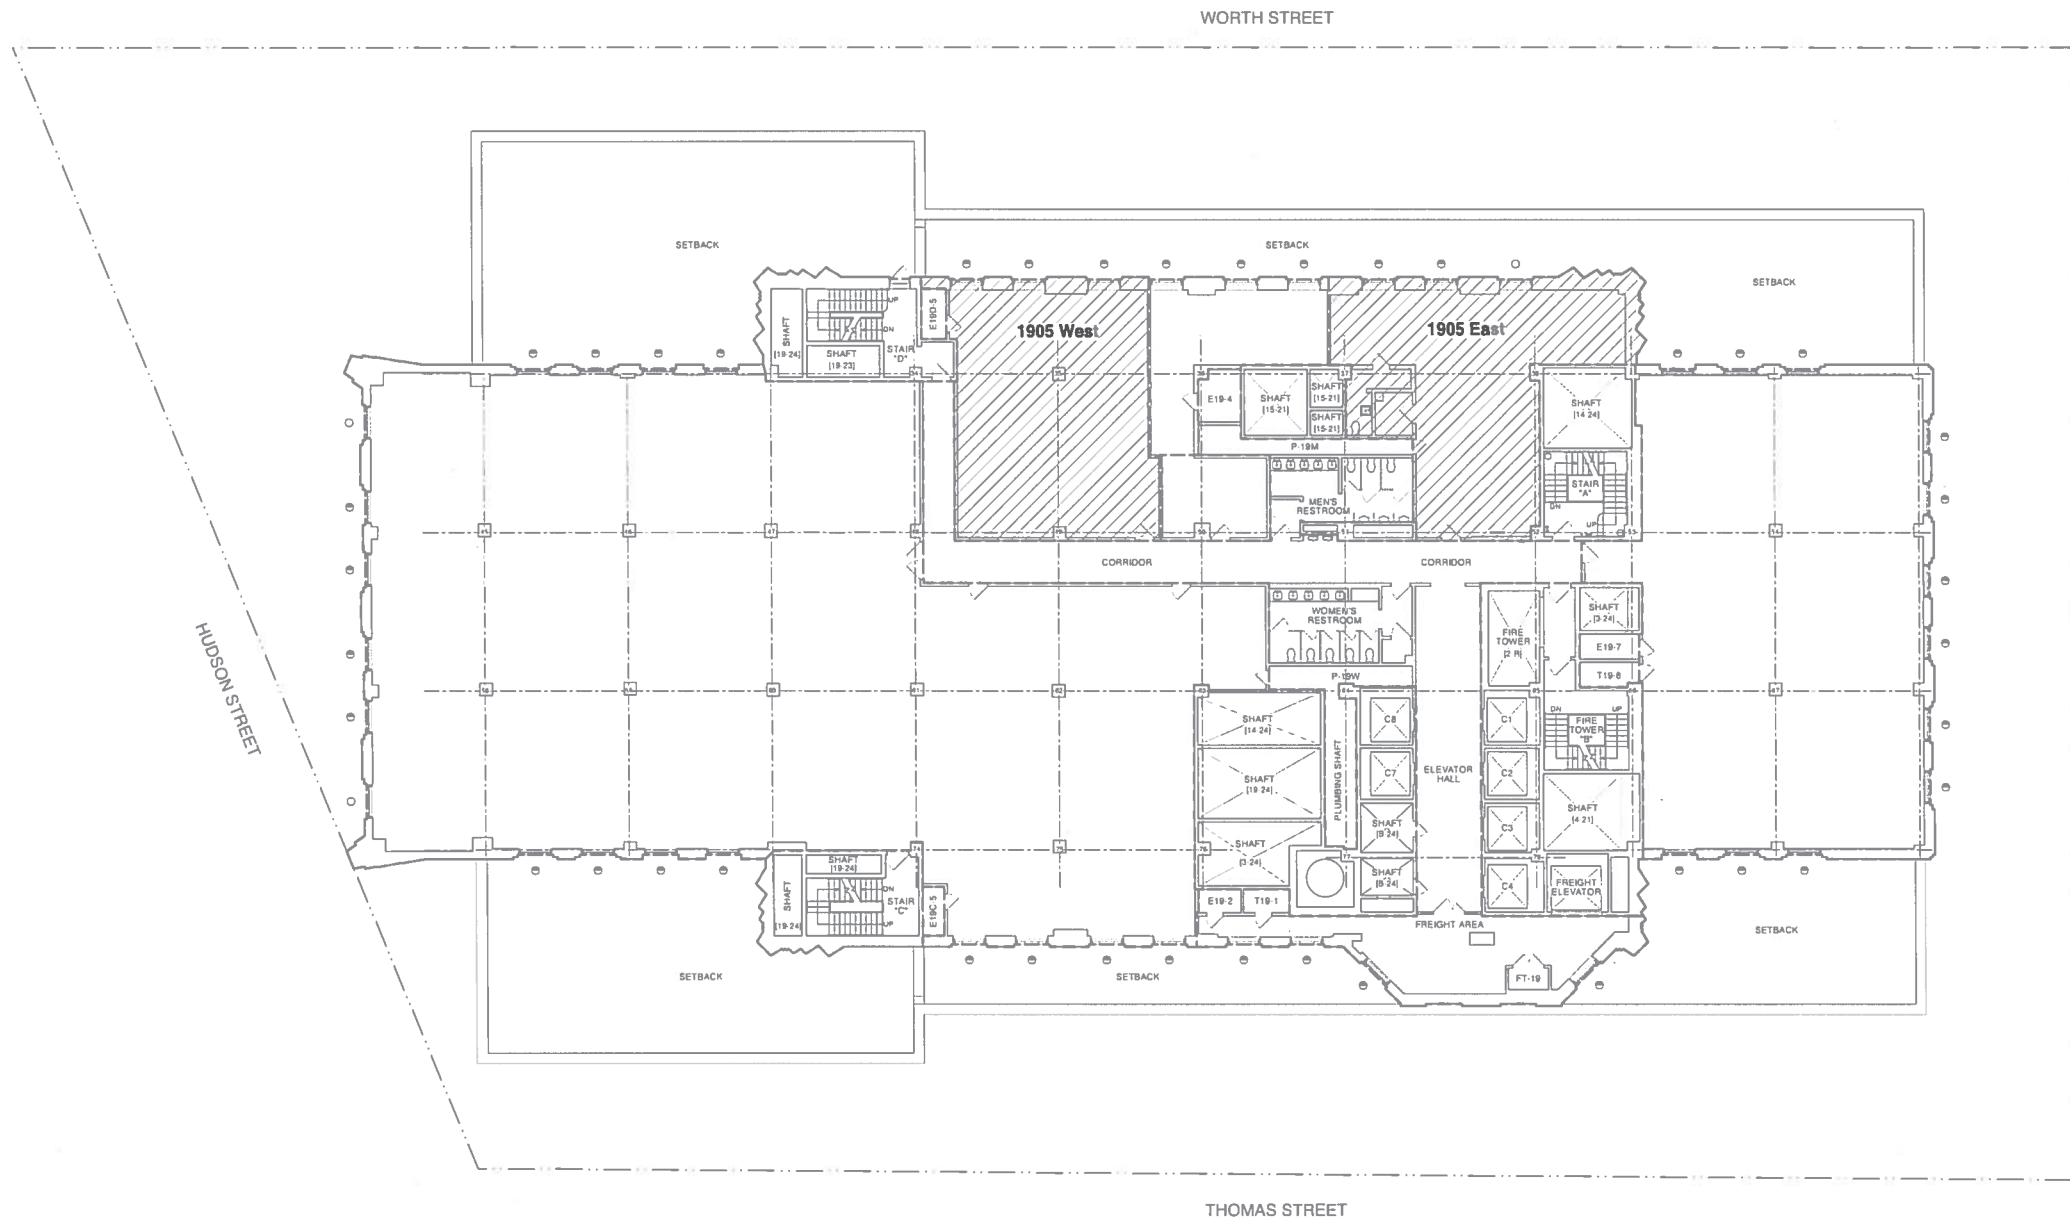

WEST BROADWAY



NO.	DATE	DESCRIPTION
1	08.14.14	ORIGINAL REVIEW
2	08.14.14	REVISED

NOTES:  
 1. THIS DRAWING IS THE PROPERTY OF 60 HUDSON ARCHITECT. IT IS TO BE USED ONLY FOR THE PROJECT AND SITE SPECIFICALLY IDENTIFIED HEREON. IT IS NOT TO BE REPRODUCED, COPIED, OR TRANSMITTED IN ANY FORM OR BY ANY MEANS, ELECTRONIC OR MECHANICAL, INCLUDING PHOTOCOPYING, RECORDING, OR BY ANY INFORMATION STORAGE AND RETRIEVAL SYSTEM, WITHOUT THE WRITTEN PERMISSION OF 60 HUDSON ARCHITECT.  
 2. NO DIMENSIONS SHOWN.  
 3. ALL DIMENSIONS TO BE TAKEN FROM THE CENTERLINE OF THE CURB UNLESS OTHERWISE SPECIFIED.  
NINETEENTH FLOOR PLAN  
 VACANCIES

SCALE  
 3/32" = 1'-0"

DATE PUBLISHED  
**AB.19**

